


เอกสาร สวท. 2.2-2-3

ARIT Zone 2

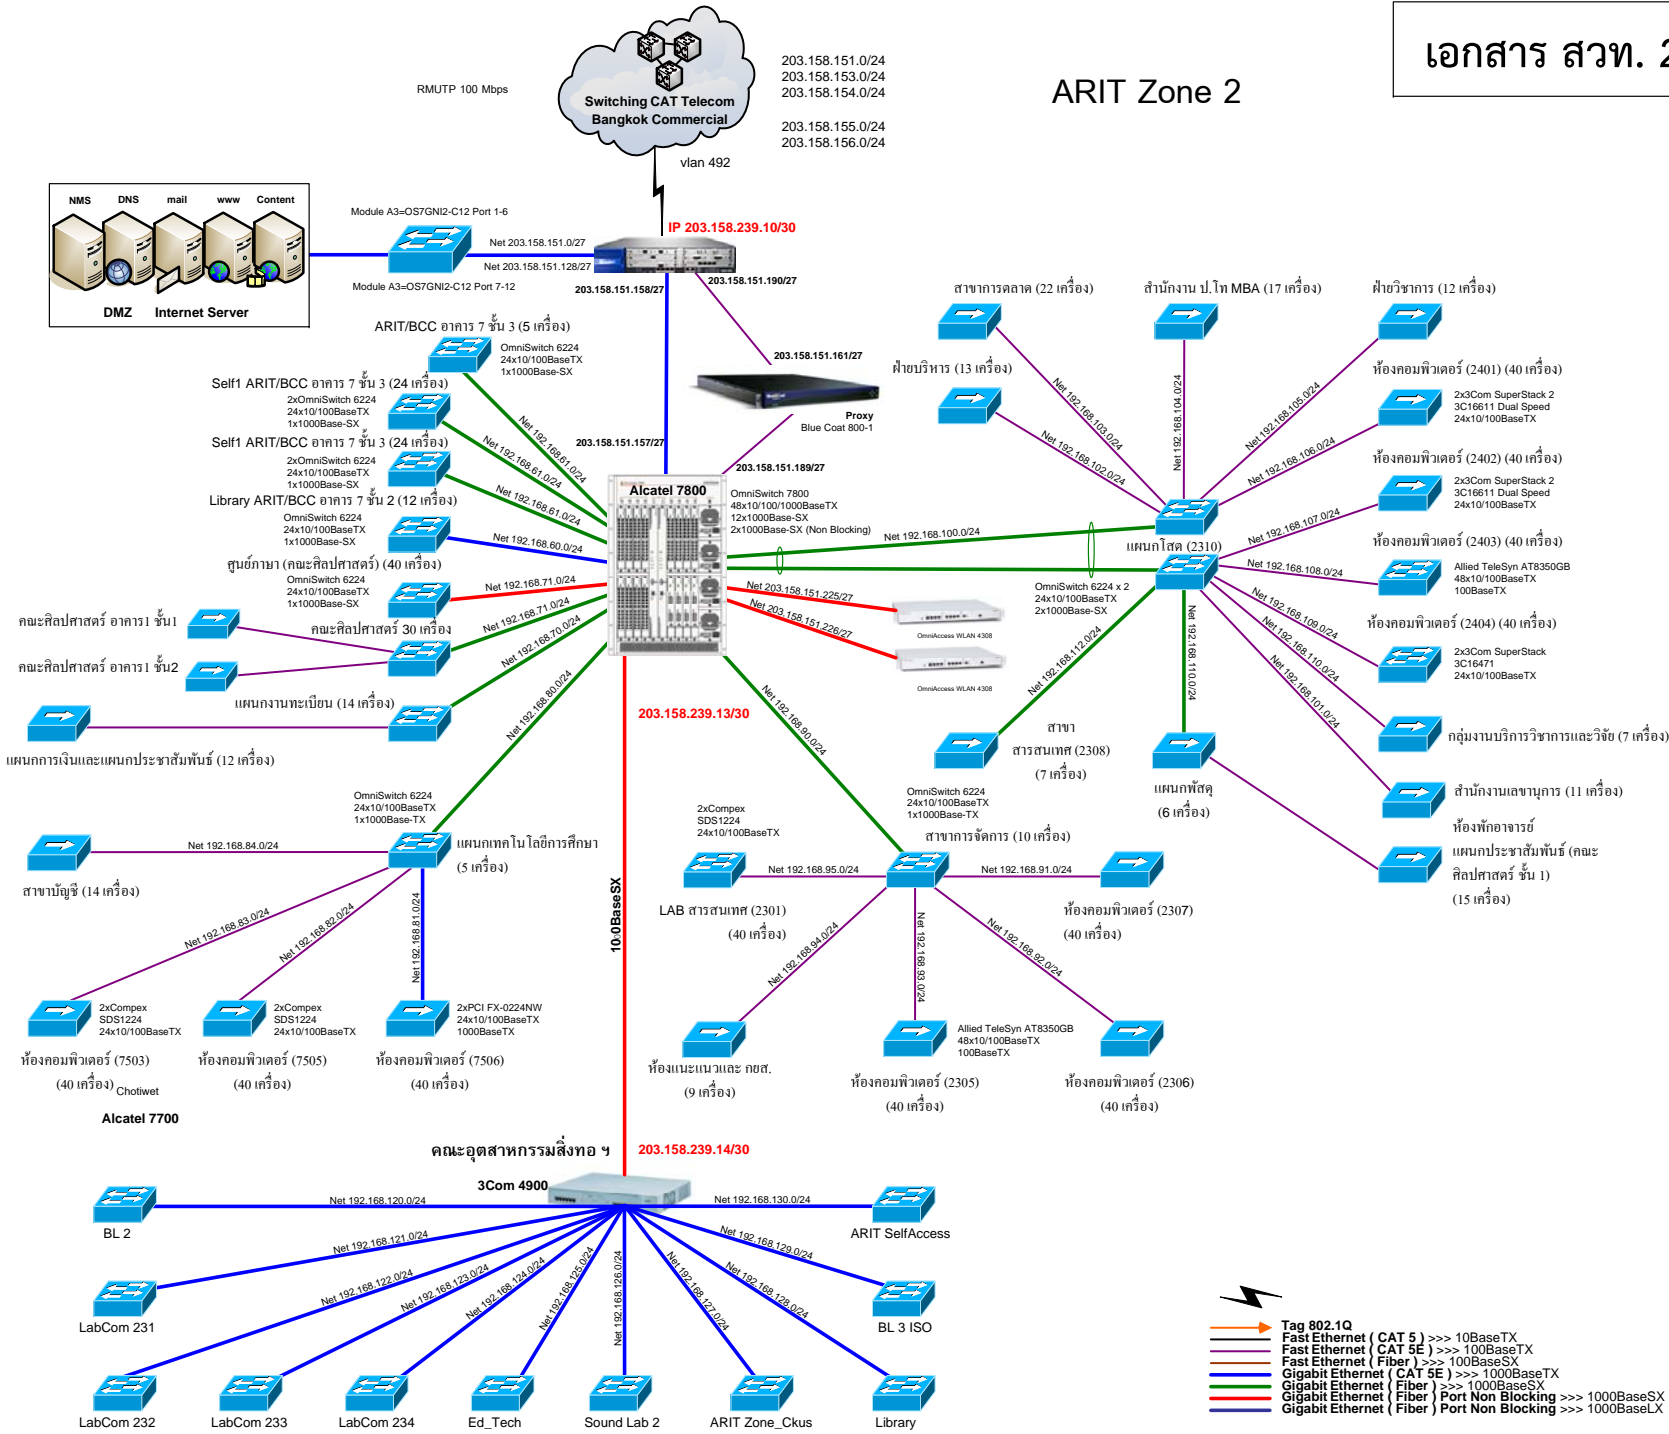

203.158.151.0/24
203.158.153.0/24
203.158.154.0/24

203.158.155.0/24
203.158.156.0/24

Module A3=OS7GNI2-C12 Port 1-6
Net 203.158.151.0/27
Module A3=OS7GNI2-C12 Port 7-12
Net 203.158.151.128/27
IP 203.158.239.10/30
203.158.151.158/27
203.158.151.190/27

203.158.151.161/27
203.158.151.157/27
203.158.151.189/27
203.158.151.225/27
203.158.151.228/27
203.158.239.13/30
203.158.239.14/30

